


WILSON PIPELINE CROSSING COUNTY ROAD NO. 516

CARRIER PIPE
12" OD COATED API
5L-X42 PIPE

WARNING! Underground Utilities shown hereon are approximate only. There may also be other underground utilities that are not shown. Before any excavation or construction operations begin the contractor must contact One Call Utility Location Services and the owners of the utilities to verify their location. For more information for Projects in Texas See the RRC WEB Site at <http://www.rrc.state.tx.us/divisions/gs/pls/onecall.html>.

LEGEND

—E—	OVERHEAD POWER LINES
⊙	POWER POLE
—X—	FENCE
IRF	IRON ROD FOUND
ALCIRF	ALUMINUM CAPPED IRON ROD FOUND
SFP	STEEL FENCE POST
—W—	WATER LINE
FO	FIBER OPTIC CABLE
SC	SOUTH CORNER
CM	CONTROL MONUMENT

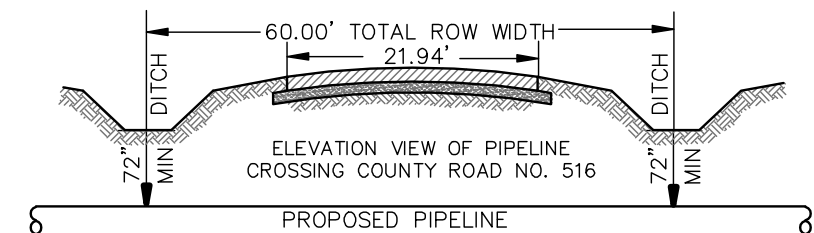

BIG TIME PIPELINE COMPANY	
PROPOSED WILSON PIPELINE CROSSING COUNTY ROAD NO. 516 GREEN COUNTY, TEXAS	
DATE: 11/06/2008	SURVEY SERVICES, INC. P. O. BOX 1590 GRANBURY, TEXAS 76048
SCALE: 1" = 40'	OFFICE: 817-578-8854
DRAWN BY: LH	FAX: 817-579-5850

